


1

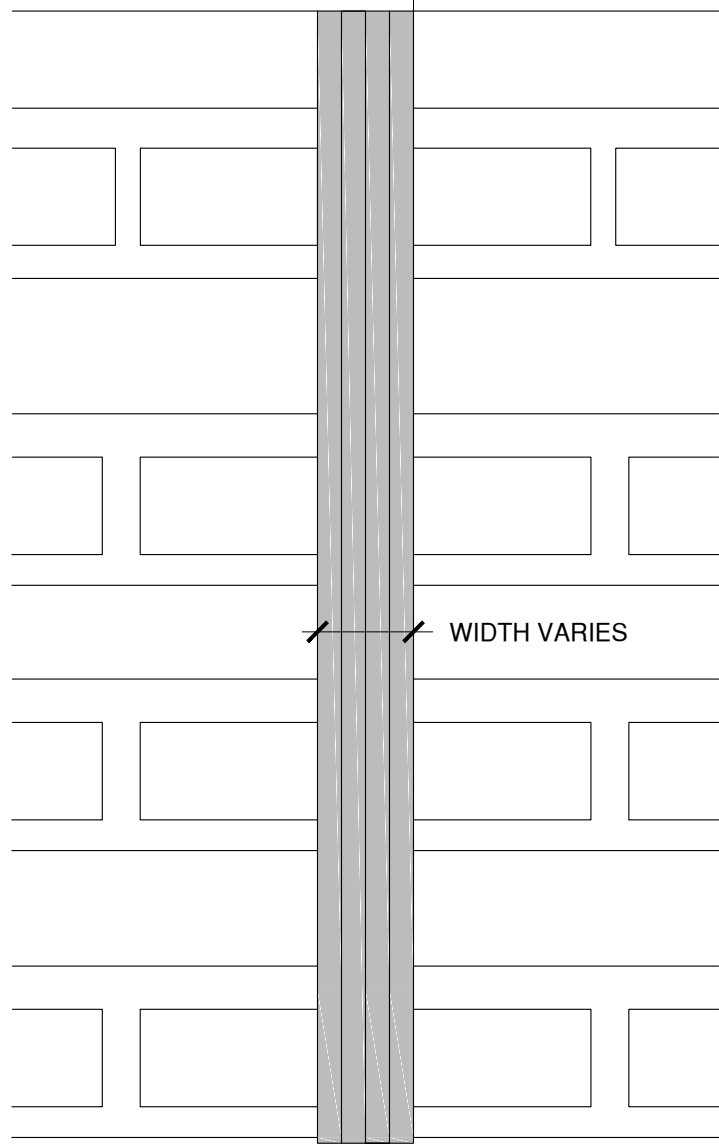


WIDTH VARIES

EXISTING BRICK WALL

WILLSEAL ACRYLIC IMPREGNATED FOAM

SET DEPTH VARIES

FACTORY APPLIED AND CURED PICK RESISTANT SEALANT

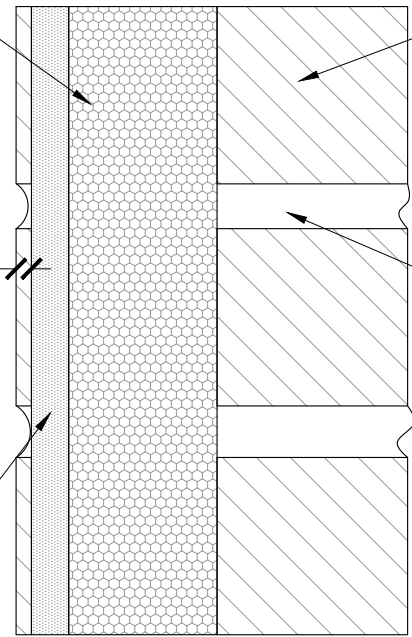

EXISTING BRICK

EXISTING MORTAR

1 SECTION VIEW



34 Executive Drive, Hudson, NH 03051
 Phone : 800-274-2813

Project:
 Detail: Willseal Seismic SAF-V Joint - Masonry Application

This detail is intended for conceptual purposes only.

Drawn by: JRB

Checked by:

Scale: NTS

Date: 9/29/2020

File Name:
 Willseal Seismic SAF-V Joint - Masonry Application