


DATE	03/31/2013
DRAWN_BY	D.J.I.
SCALE	N.T.S.
PRODUCT_NUMBER	PRODUCT NUMBER

DRAWING_TITLE

WILLSEAL 250 - HORIZONTAL ANGLE IRON JOINT



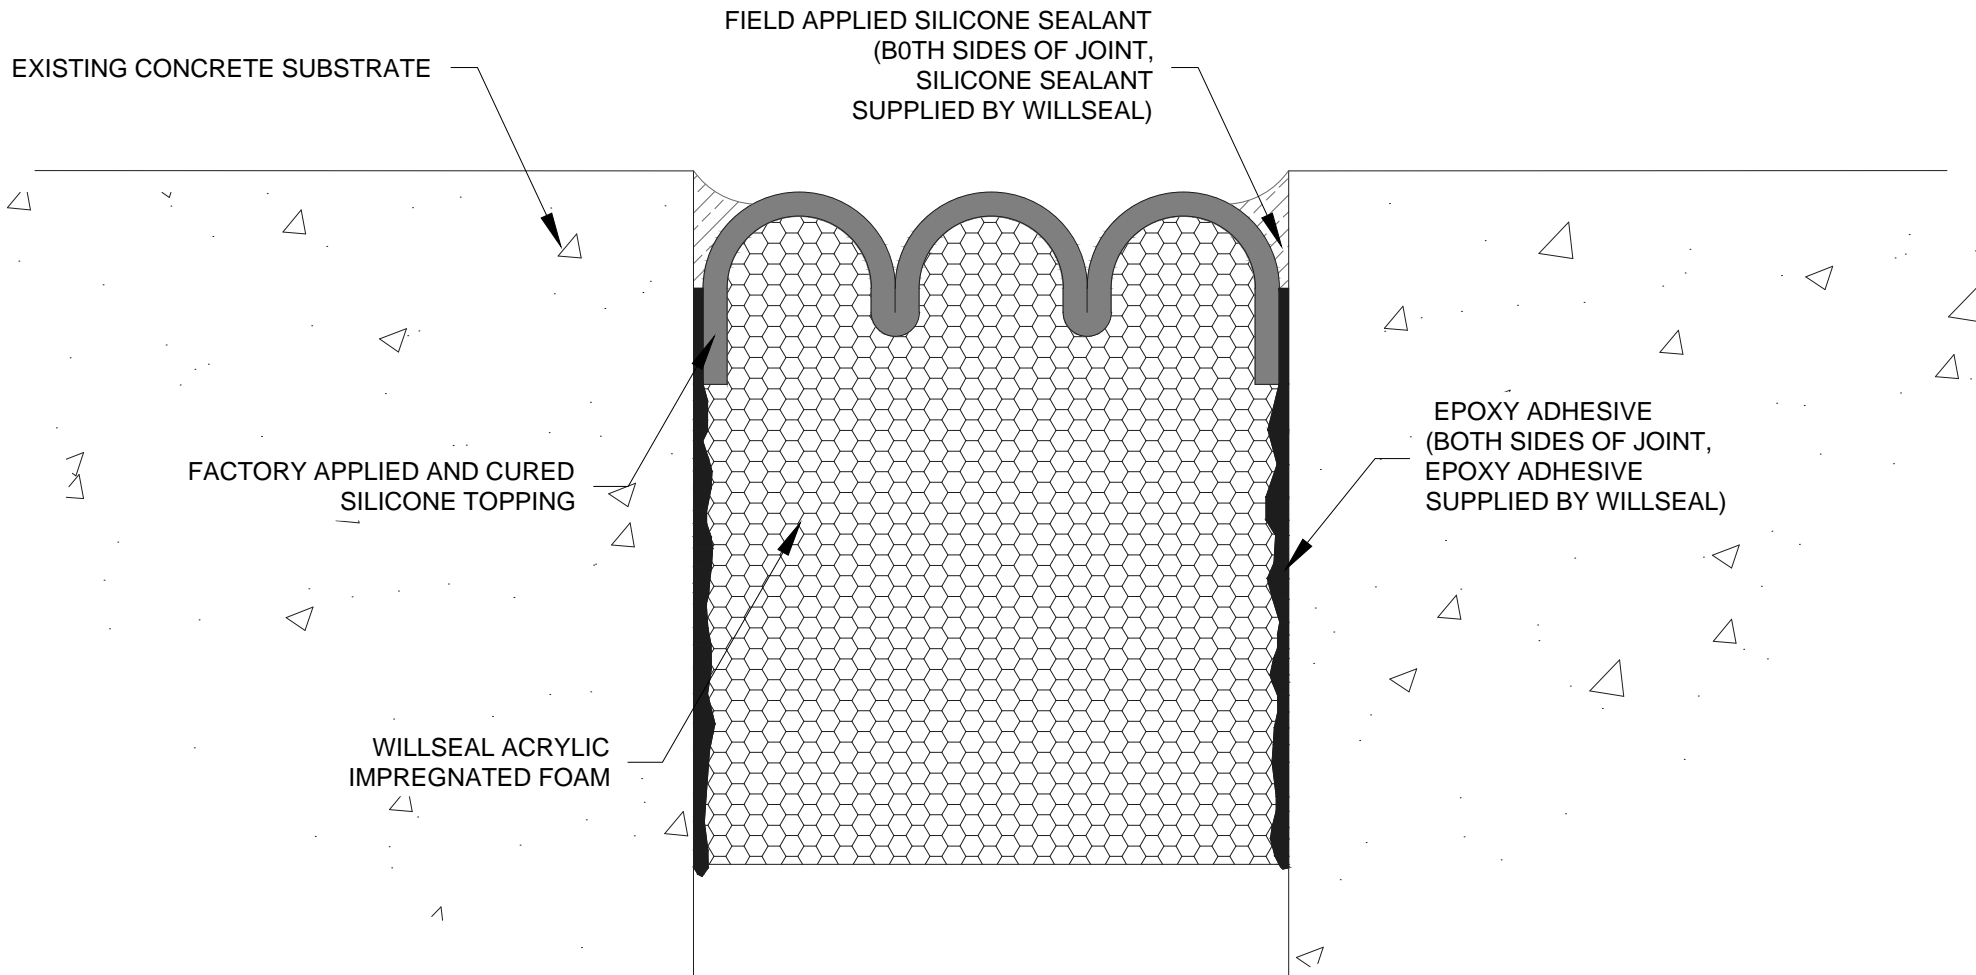

EXISTING CONCRETE SUBSTRATE

FIELD APPLIED SILICONE SEALANT
(BOTH SIDES OF JOINT,
SILICONE SEALANT
SUPPLIED BY WILLSEAL)

FACTORY APPLIED AND CURED
SILICONE TOPPING

WILLSEAL ACRYLIC
IMPREGNATED FOAM


EPOXY ADHESIVE
(BOTH SIDES OF JOINT,
EPOXY ADHESIVE
SUPPLIED BY WILLSEAL)

DATE	03/31/2013
DRAWN_BY	D.J.I.
SCALE	N.T.S.
PRODUCT_NUMBER	PRODUCT NUMBER

DRAWING_TITLE

WILLSEAL 250 - HORIZONTAL CONCRETE JOINT

willseal[®]

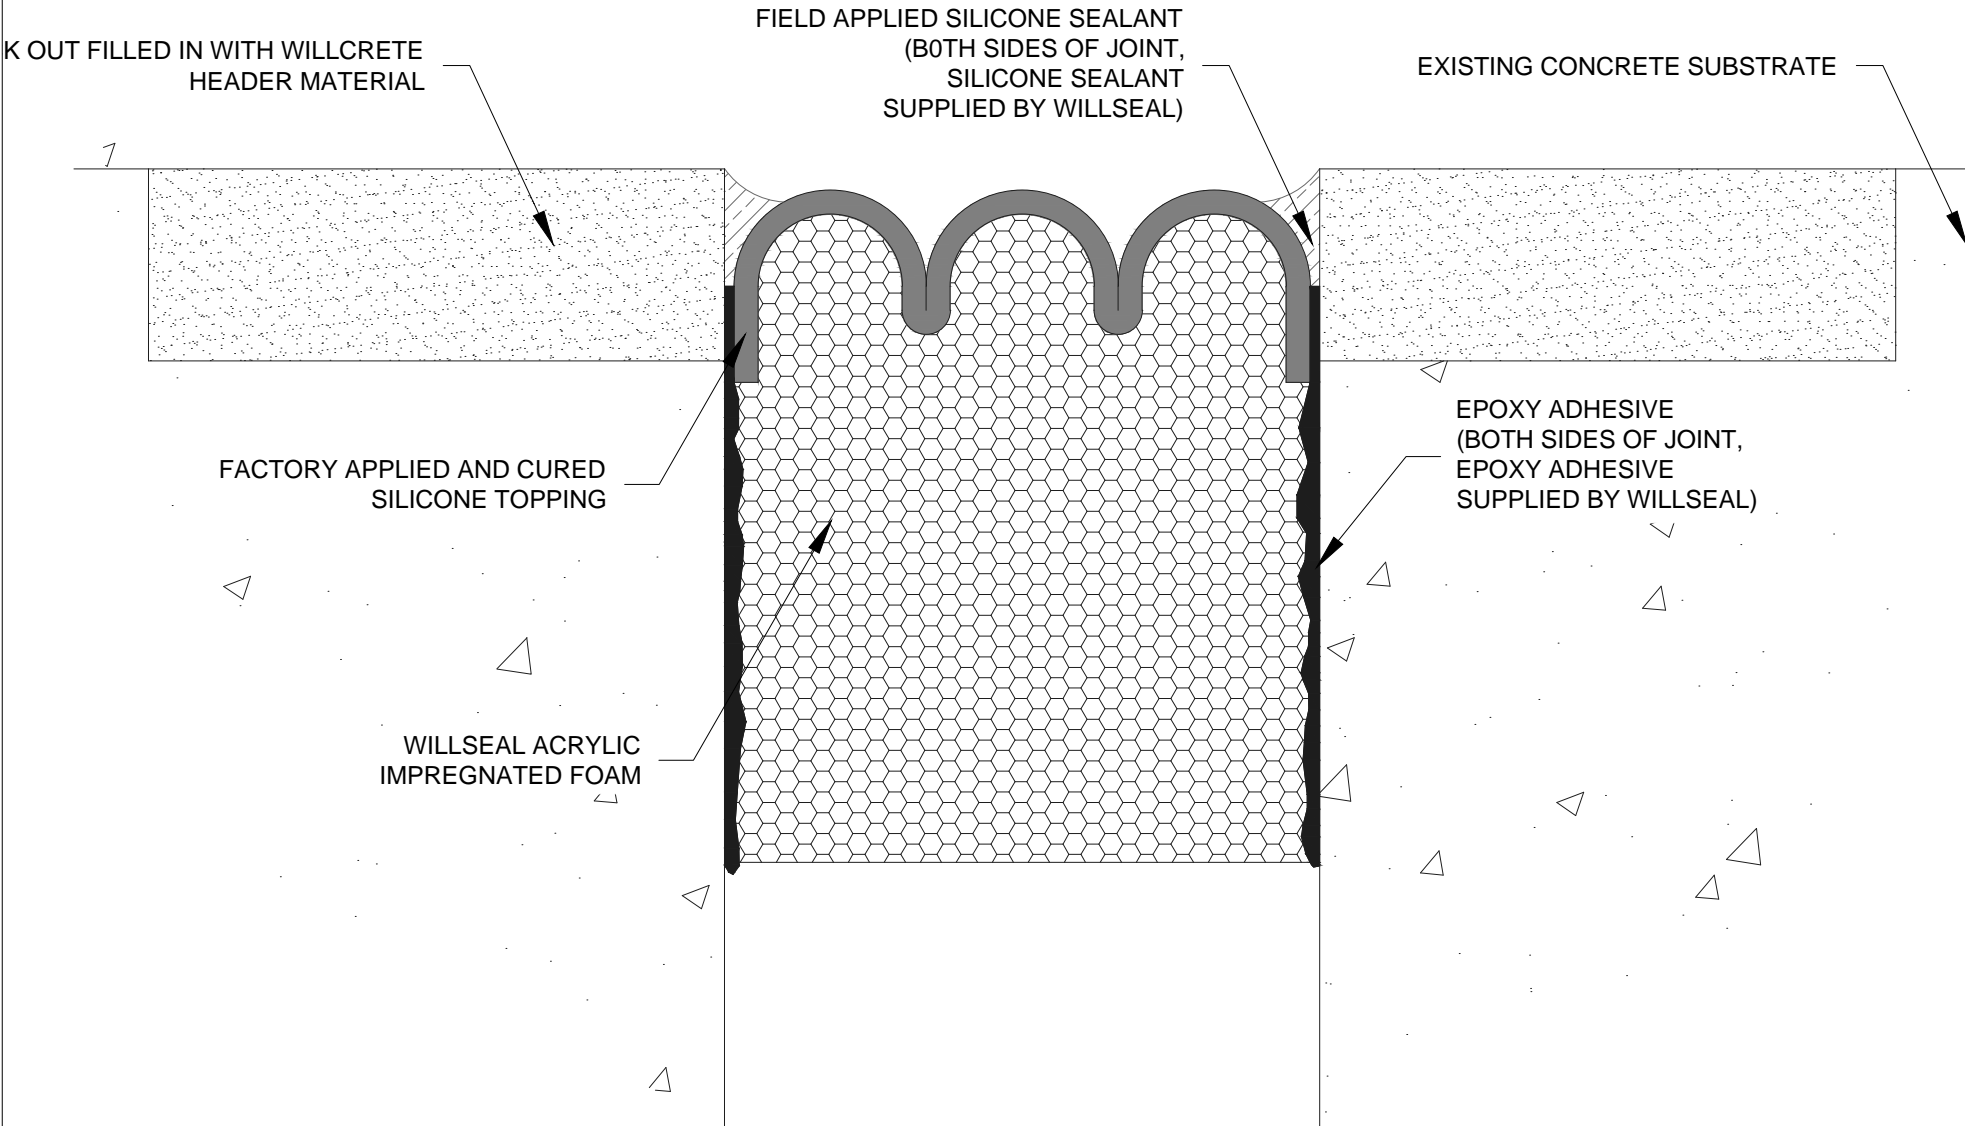

DATE	03/31/2013
DRAWN_BY	D.J.I.
SCALE	N.T.S.
PRODUCT_NUMBER	PRODUCT NUMBER

DRAWING_TITLE

WILLSEAL 250 - HORIZONTAL BLOCK OUT JOINT

